


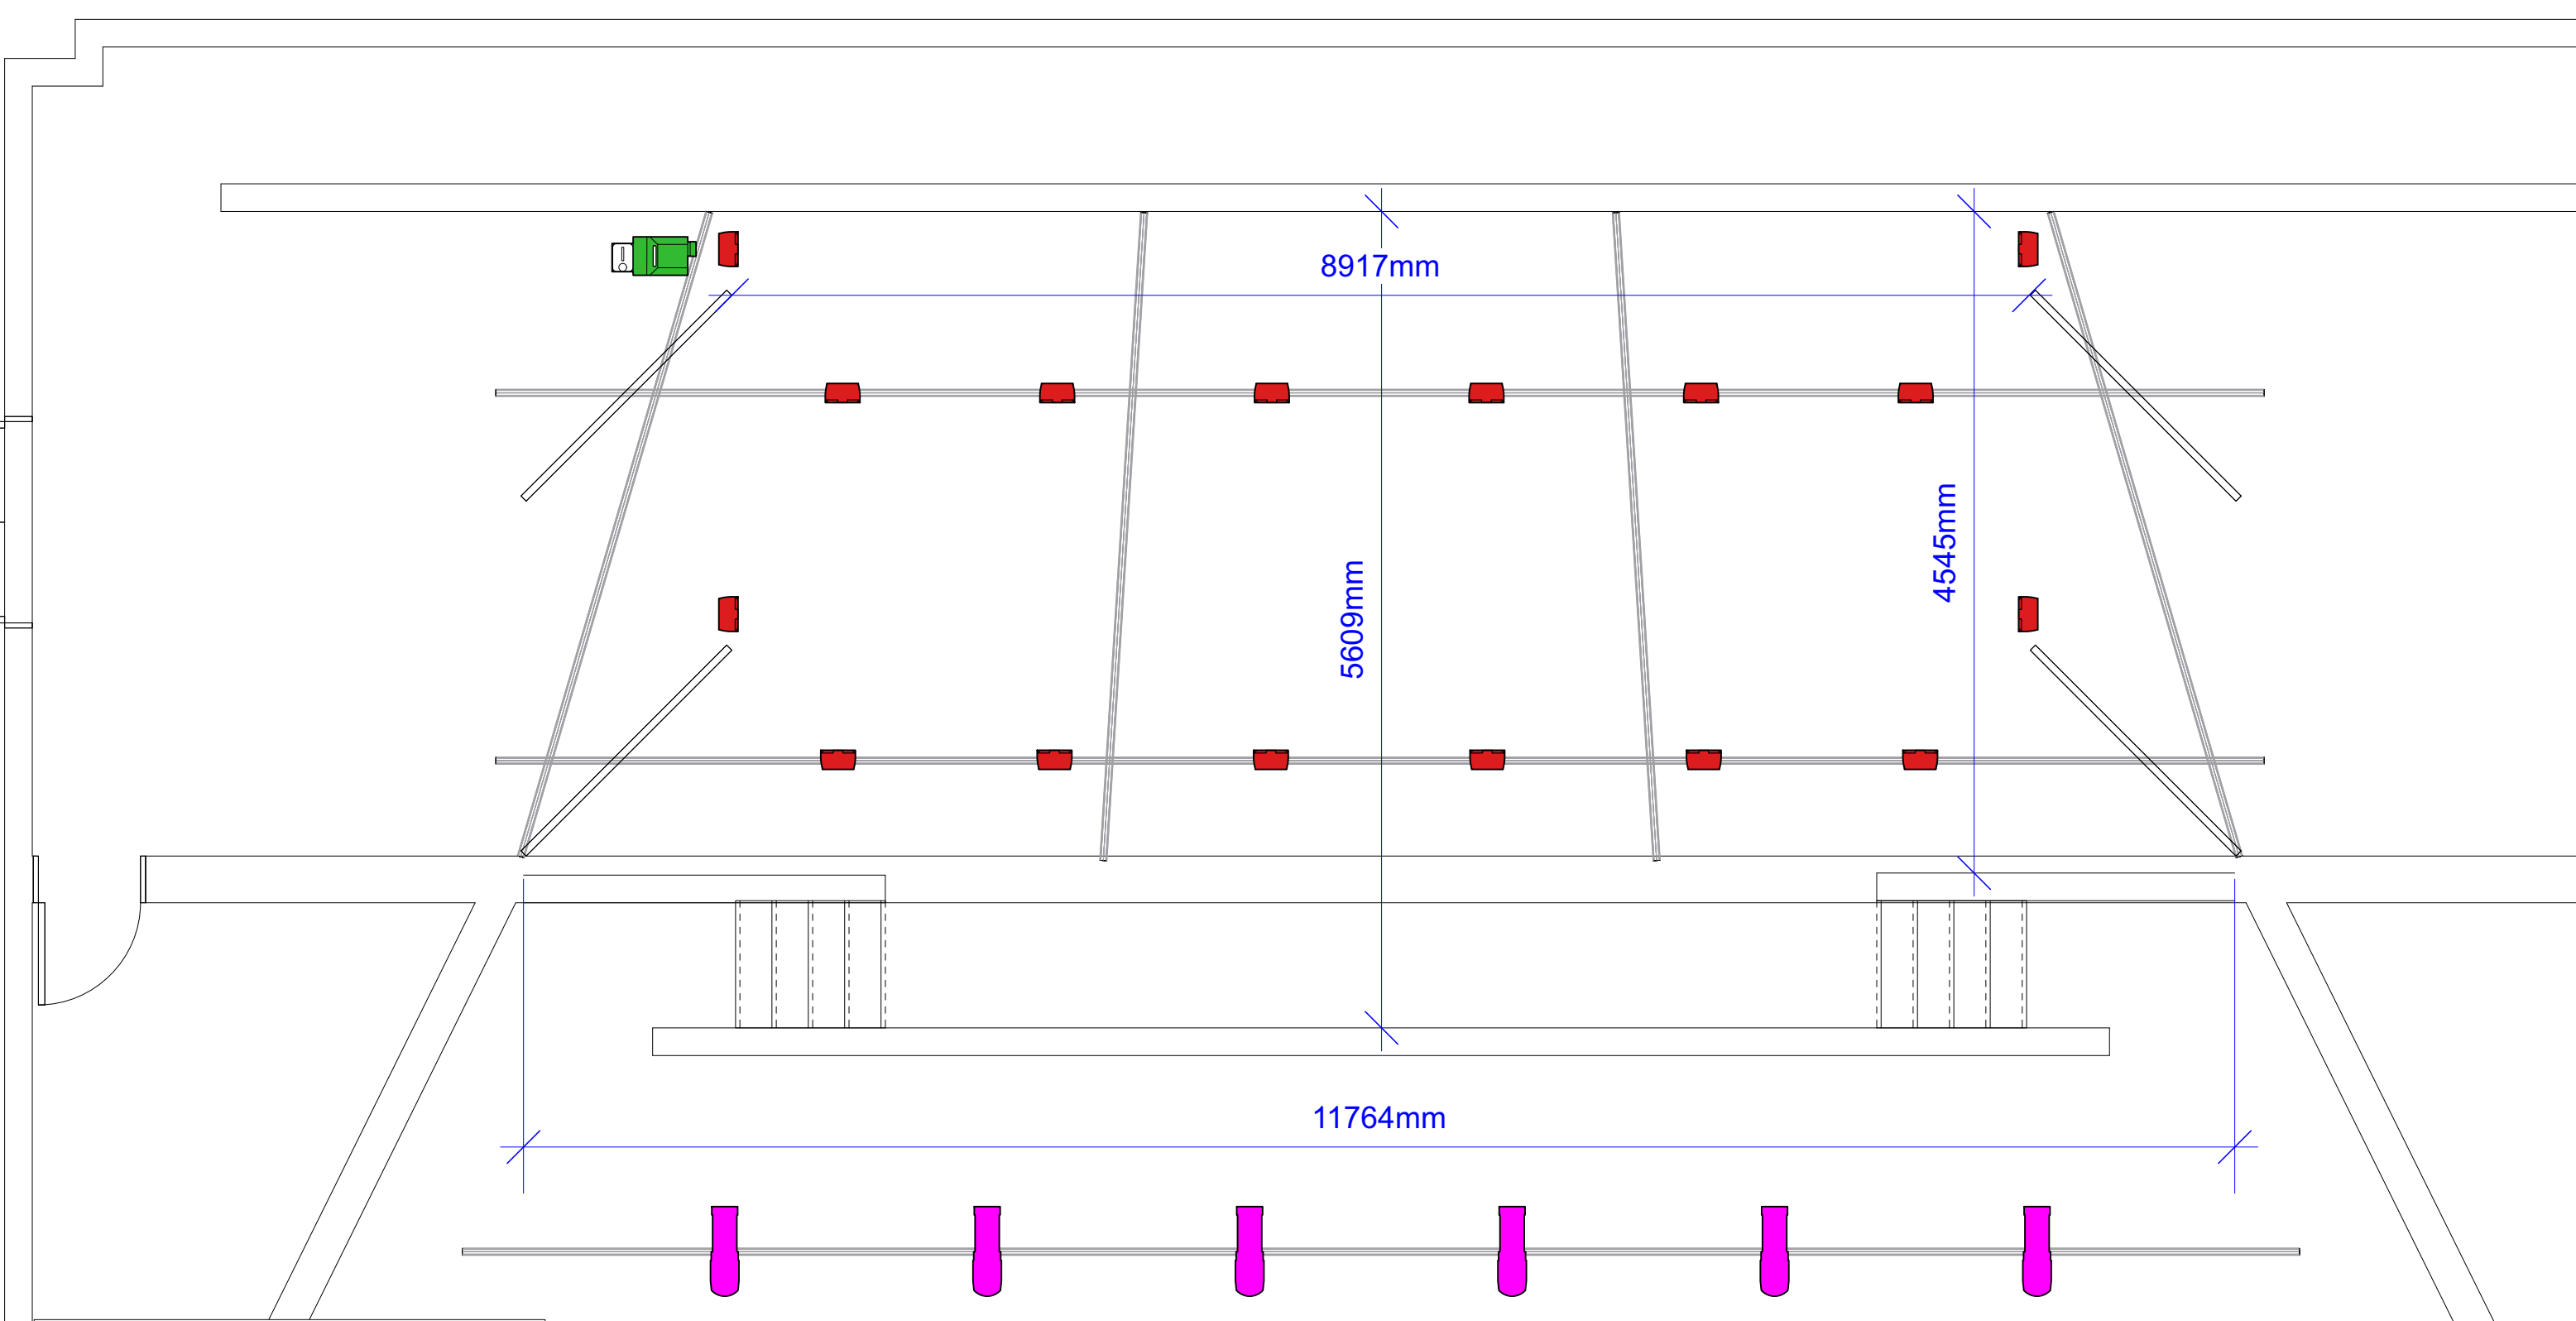

Symbol Key		
	Kratos RGBWAUV	16
	Selecon SPX 25-50deg	6
	Smoke Machine	1

 vrystaat KUNSTEFES ARTS FESTIVAL TSA-BOTJHABA	Title Lighting Plan Top View	Venue Albert Wessels Auditorium	Venue Genre Drama / Comedy	Sound Basic PA System with microphones as requested by productions
	Drawing Number 1		Drawn By Renier Horn - Blazing Black	Latest Revision Date 2026/05/05
	CAD File Name Albert Wessels Auditorium.vwx		Project Details Vrystaat Arts Festival (2027) - University of the Free State, Main Campus	