


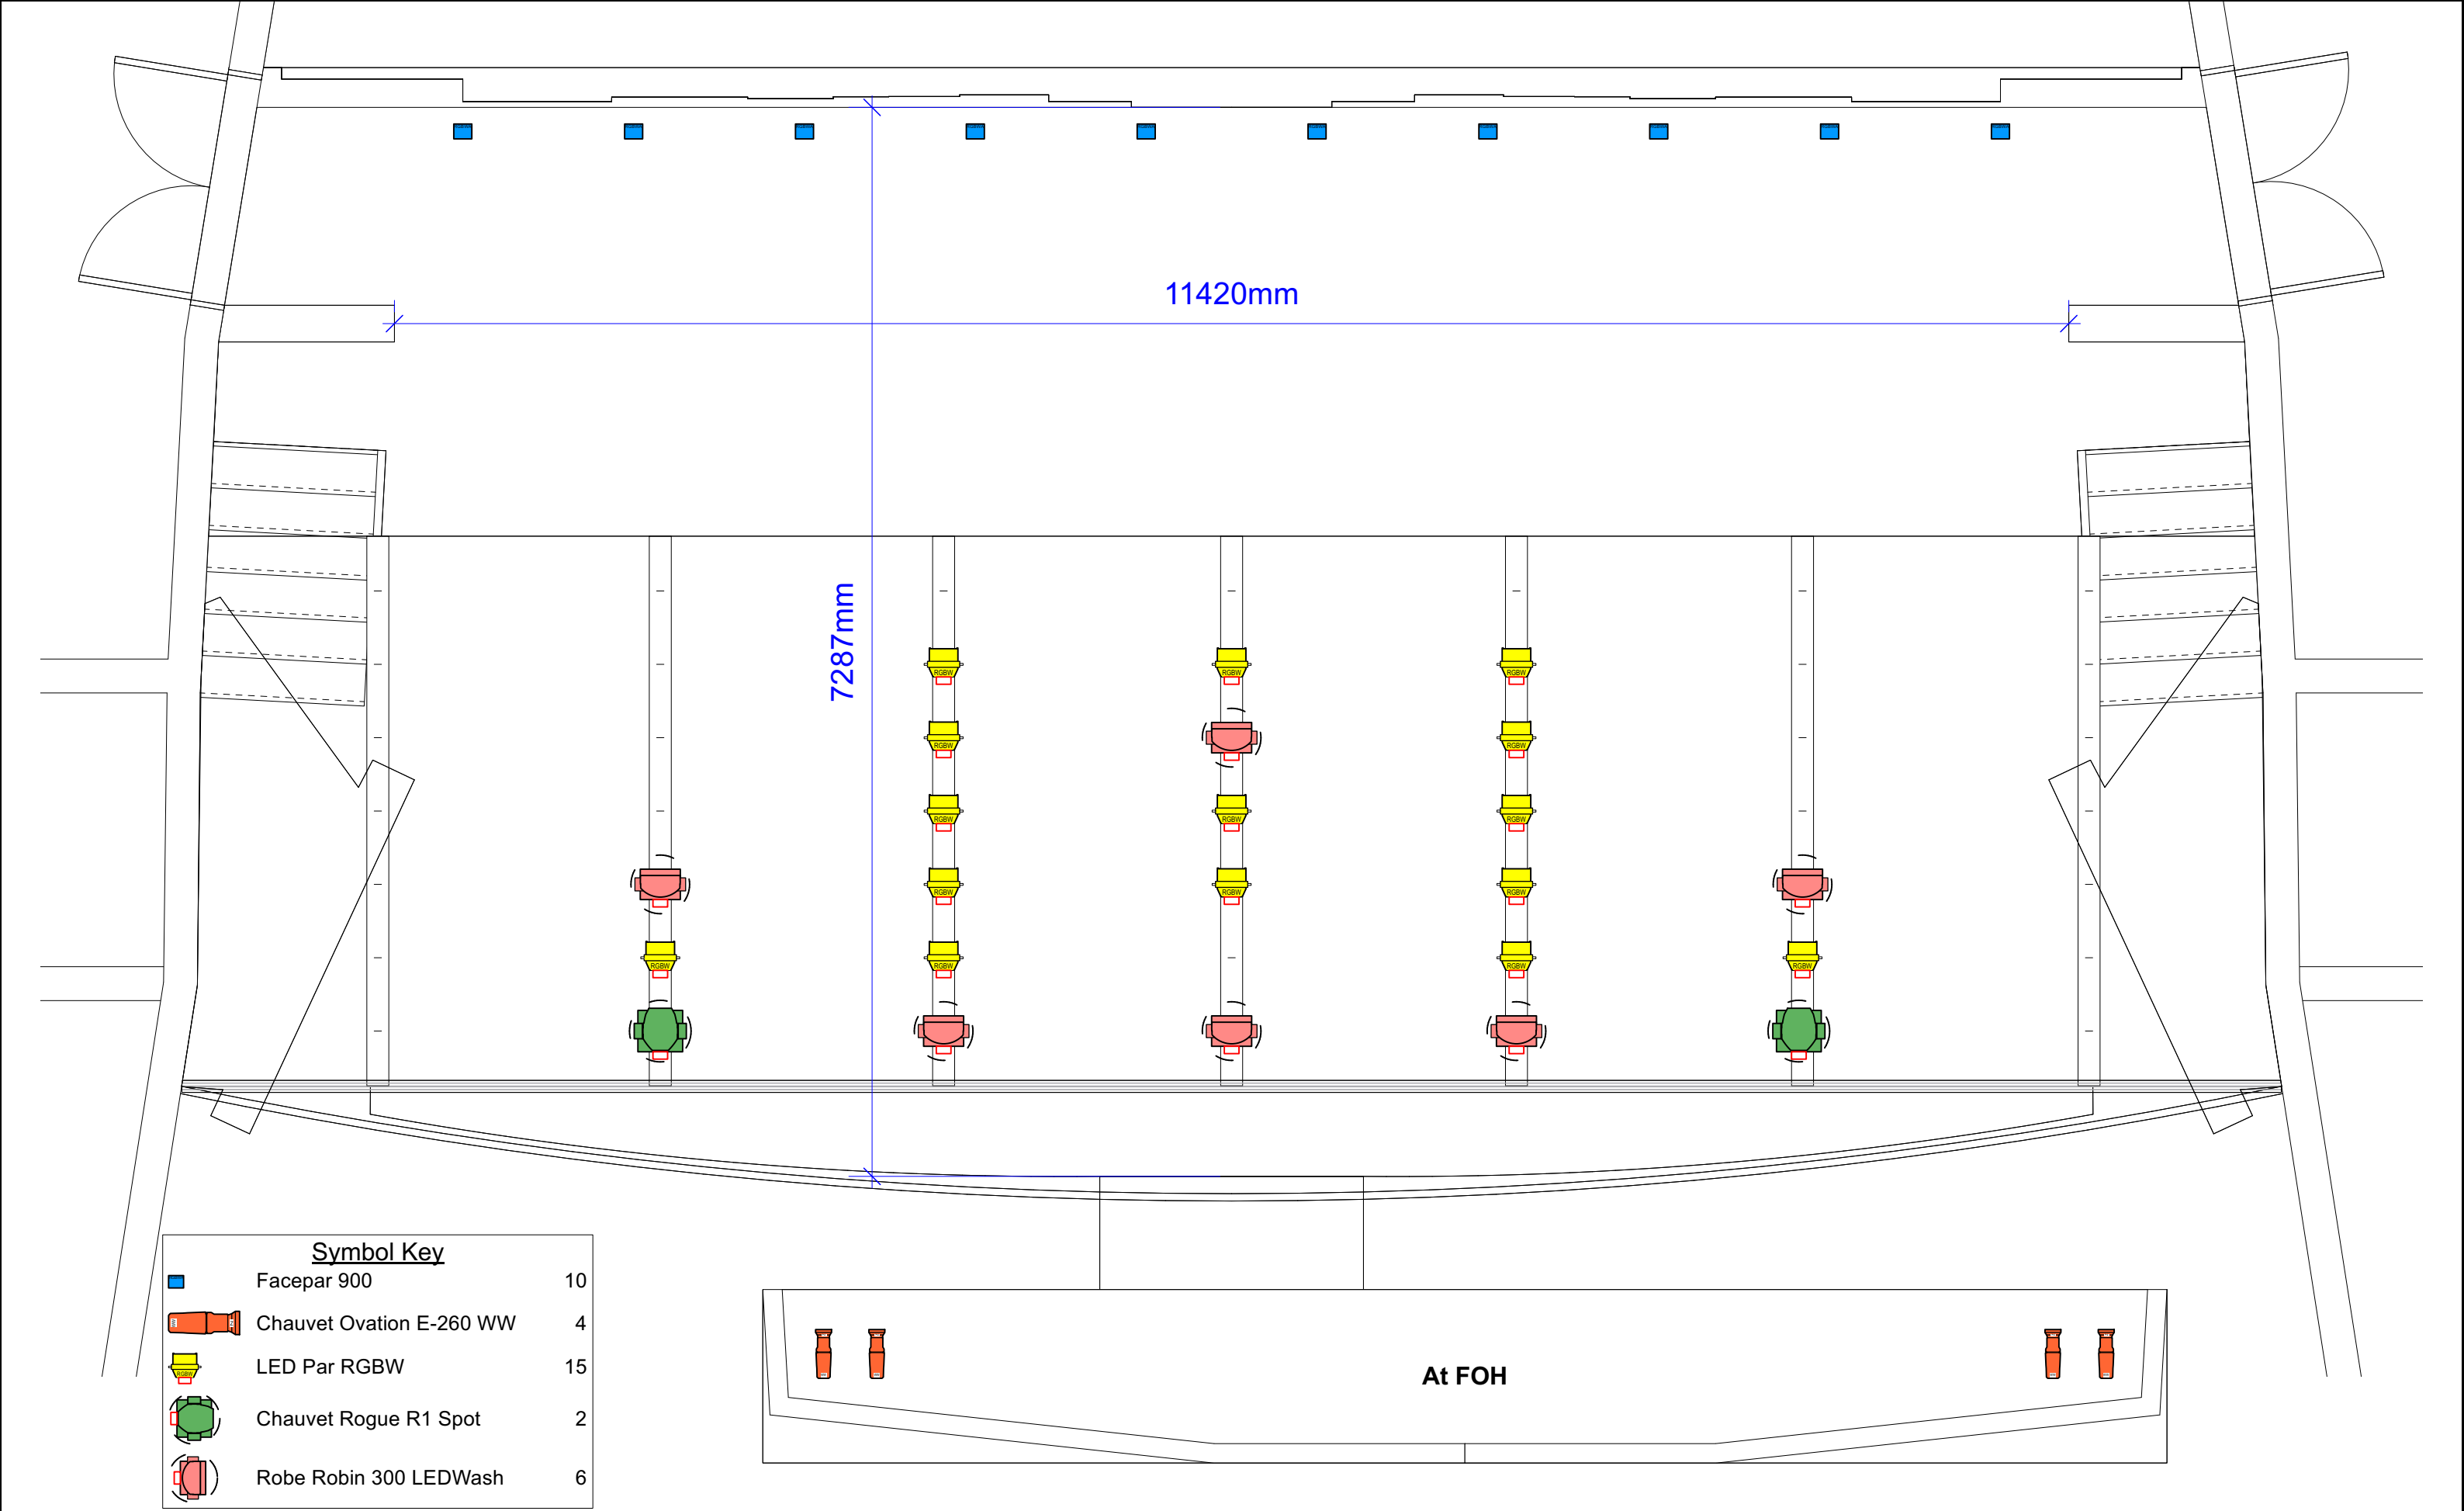

 vrystaat KUNSTEFES ARTS FESTIVAL TSA-BOTJHABA	Title Lighting Plan Top	Venue Odeion Theatre	Venue Genre Music	Sound PA System, backline, Grand Piano, microphones as needed
	Drawing Number 1	Drawn By Renier Horn - Blazing Black		Latest Revision Date 2026/05/05
	CAD File Name Odeion Theater.vwx		Project Details Vrystaat Arts Festival (2027) - University of the Free State, Main Campus	