


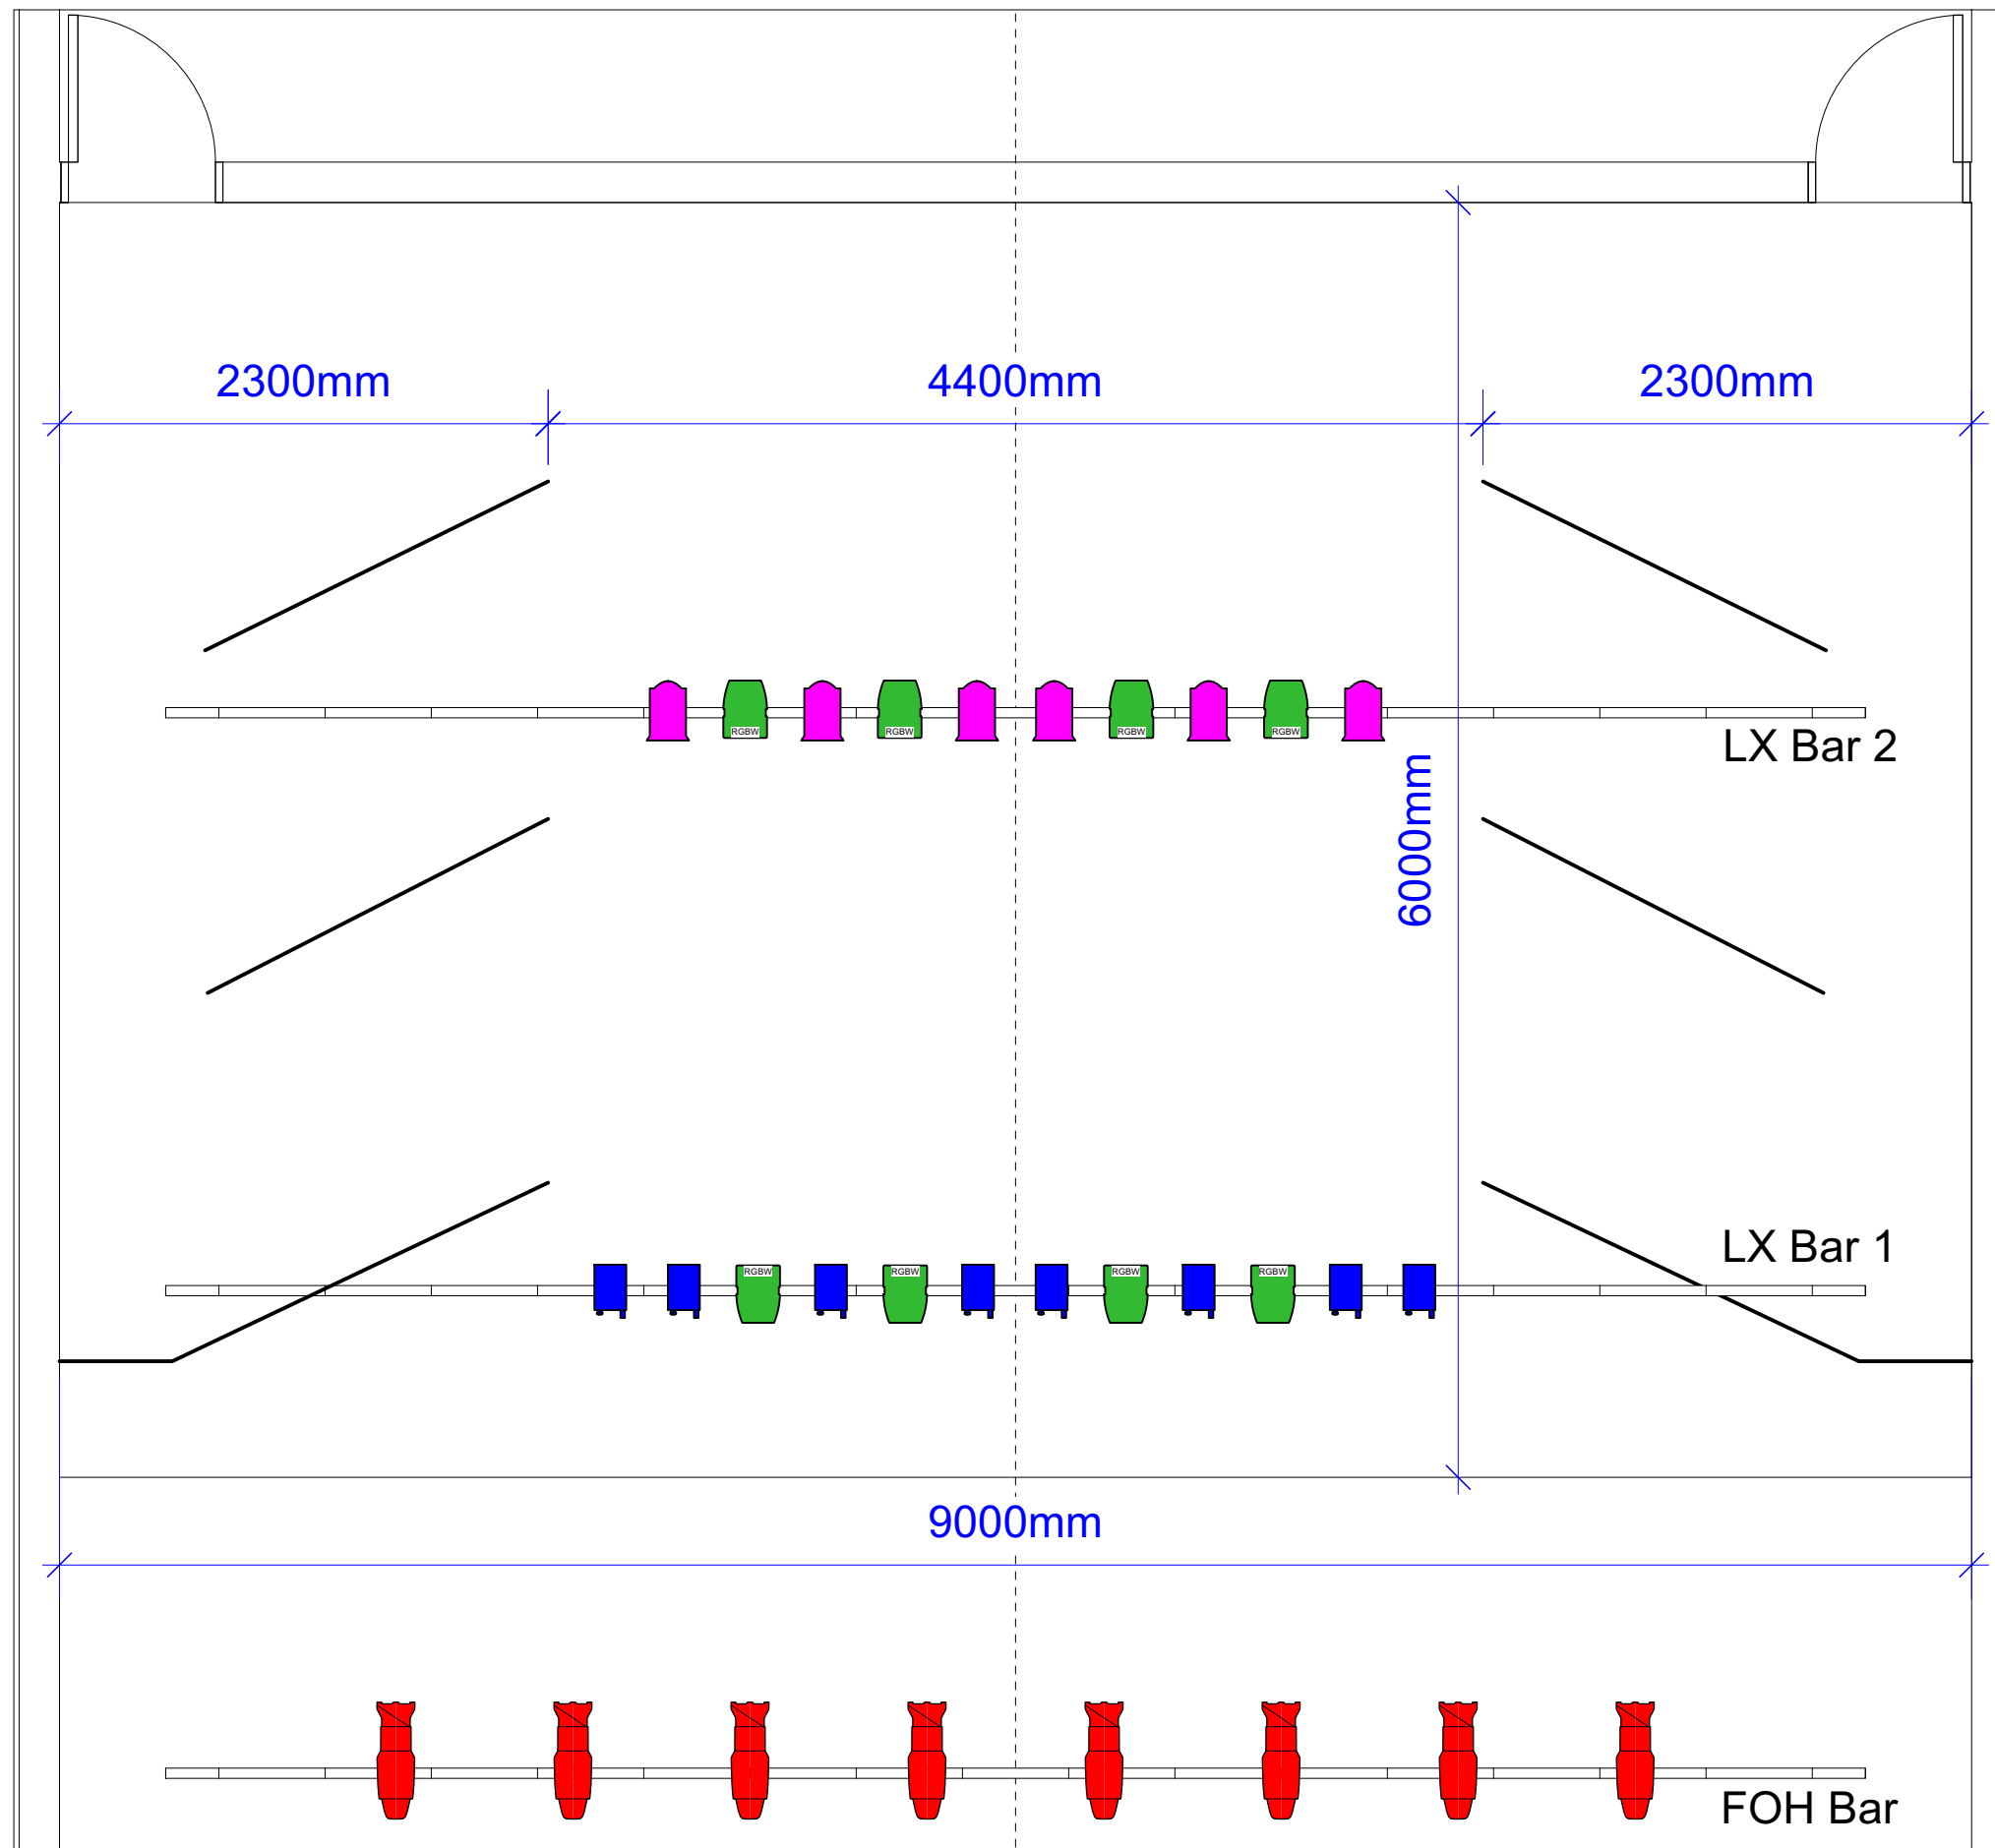

Symbol Key

	Acclaim Fresnel @ 650w	6
	Acento Fresnel @ 650w	8
	Longman F4UP RGBW LED Par (5ch)	8
	ETC Source4 Jr @ 575w	8

<u>Title</u> Lighting Plan Top View	<u>Venue</u> Rehearsal Room Theatre	<u>Venue Genre</u> Drama / Comedy / Physical theatre / Dance	<u>Sound</u> Basic PA System with microphones as requested by productions
<u>Drawing Number</u> 1		<u>Drawn By</u> Renier Horn - Blazing Black	<u>Latest Revision Date</u> 2026/05/05
<u>CAD File Name</u> Rep Theatre.vwx		<u>Project Details</u> Vrystaat Arts Festival (2027) - University of the Free State, Main Campus	