
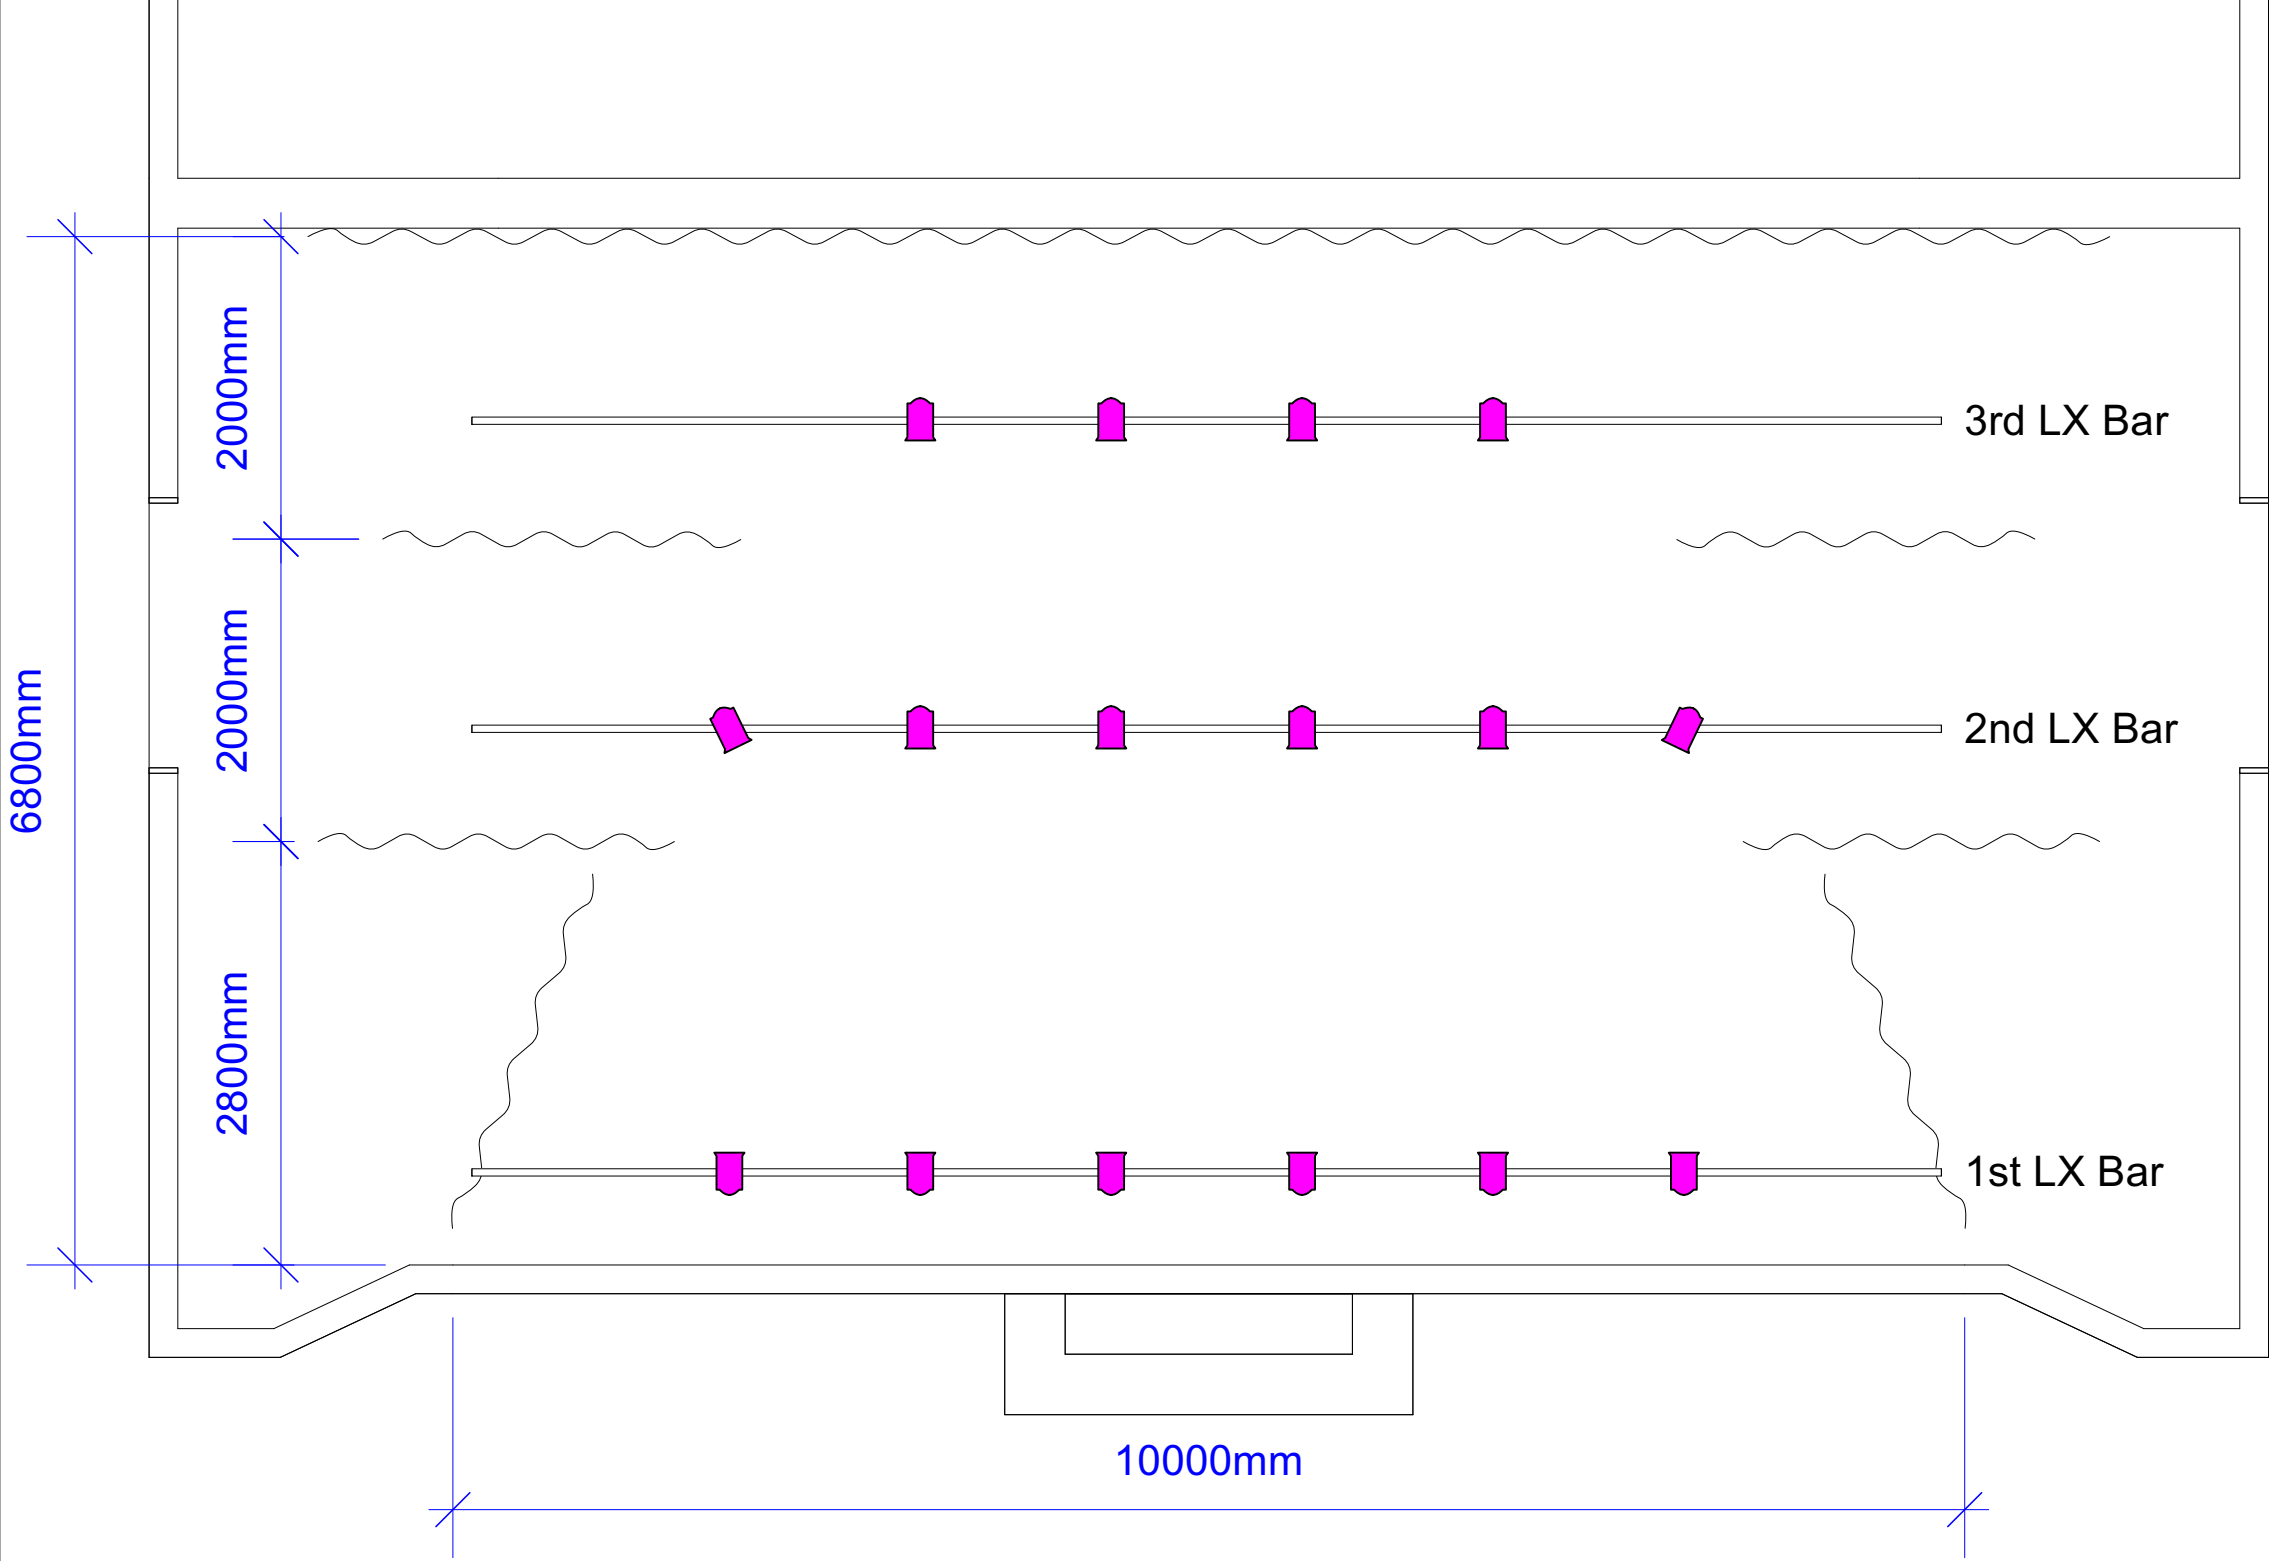


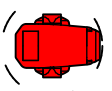

Symbol Key		
	Acclaim Fresnel @ 650w	16
	Robe Robin T1 Profile @ 750w	6

	Title Lighting Plan Top View	Venue Scaena Theatre	Venue Genre Drama / Comedy	Sound Basic PA System with microphones as requested by productions
	Drawing Number 1	Drawn By Renier Horn - Blazing Black		Latest Revision Date 2026/05/05
	CAD File Name Scaena Theater.vwx		Project Details Vrystaat Arts Festival (2027) - University of the Free State, Main Campus	