
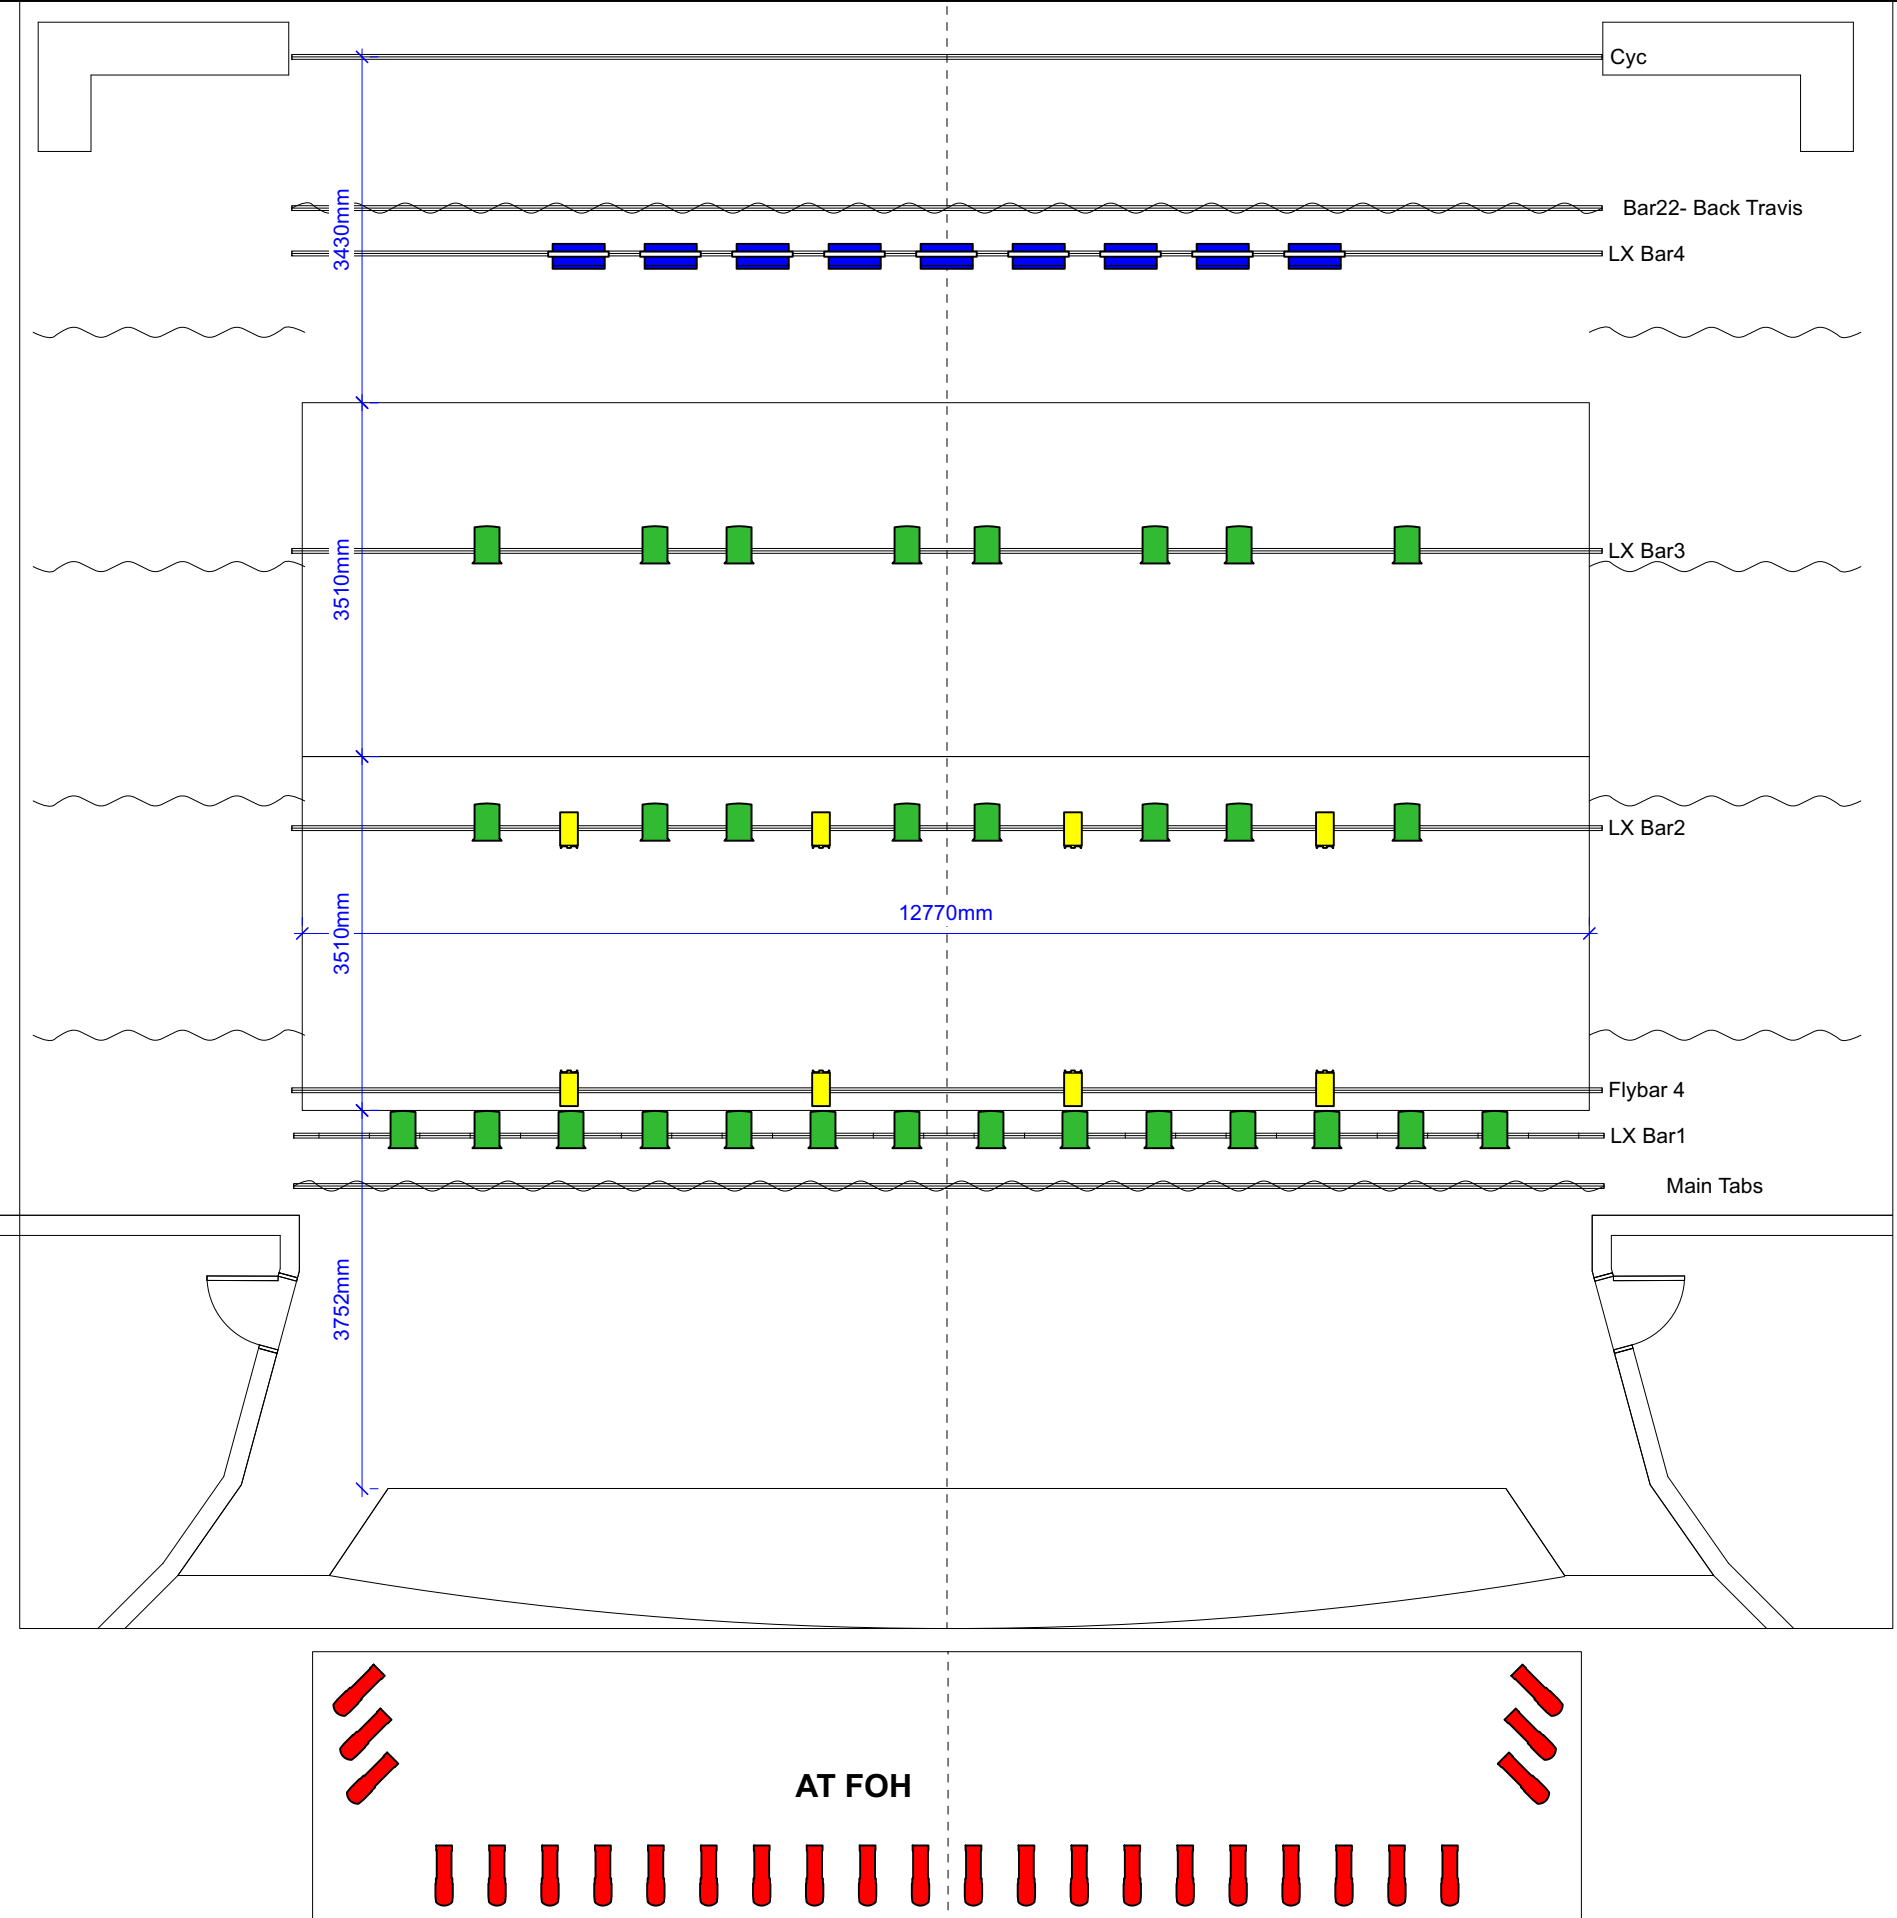


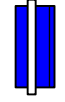

Symbol Key		
	Ovation F-415FC @ 130 w	8
	Quartzcolor Iris @ 1kw	9
	Rama 150 Fresnel @ 1kw	30
	Selecon SPX 15-35deg @ 800w	26

 vrystaat KUNSTEFES ARTS FESTIVAL TSA-BOTJHABA	Title Lighting Plan Top View	Venue Wynand Mouton Theatre	Venue Genre Drama / Comedy	Sound Basic PA System with microphones as requested by productions
	Drawing Number 1		Drawn By Renier Horn - Blazing Black	Latest Revision Date 2026/05/05
	CAD File Name Wynand Mouton Theatre.vwx	Project Details Vrystaat Arts Festival (2027) - University of the Free State, Main Campus		